

COLLIN SHERIFF ARCHITECTURE

CELL: 083-571-7158

E-MAIL: collins@tiscali.co.za

WEB: <https://www.csad.co.za>

Based in Somerset West, Helderberg, the main focus of CSA is in the residential market, ranging from new homes to alterations and extensions. In particular, the firm has excelled in modernizing and reviving spaces to cater for the modern client. CSA has also completed several industrial and commercial designs.

With more than 360 completed designs, CSA is well known in the area. Whilst most of the design projects were completed in the Western Cape Peninsula - and in particular the Cape Town Metropolitan area and Helderberg Basin (Somerset West, Strand, Macassar, Gordon's Bay), successfully completed projects can also be found in Stellenbosch, Paarl, Worcester, Midrand, Britannia Bay, Franskraal, Struisbaai, L'Agulhus, Simon's Bay, Reebok, Pringle Bay, Pniel, Betty's Bay, Hermanus, Kathu, Postmasburg and abroad in Luanda in Angola, Windhoek in Namibia and Oxfordshire in England.

This Portfolio highlights only some of our designs and successfully completed projects.

House BENNETT

New double-storey home built in 2013 in Somerset West.

Total size 452,69m².

The owner required a larger than usual garage for his car collection and a special display area for his Whiskey collection.



**COLLIN SHERIFF
ARCHITECTURE**
CELL: 083-571-7158
E-MAIL: collins@csad.co.za
WEB: <https://www.csad.co.za>


House HILLCREST

New double-storey home built in 2022 in Somerset West.

Total size 353,83m².

The Home Owner's Association had a particular rule which prohibits habitable double storey living - meaning that first floor habitable space may only span non-habitable space below.

Through innovative spatial design, first floor habitable spaces all span garage and veranda areas.

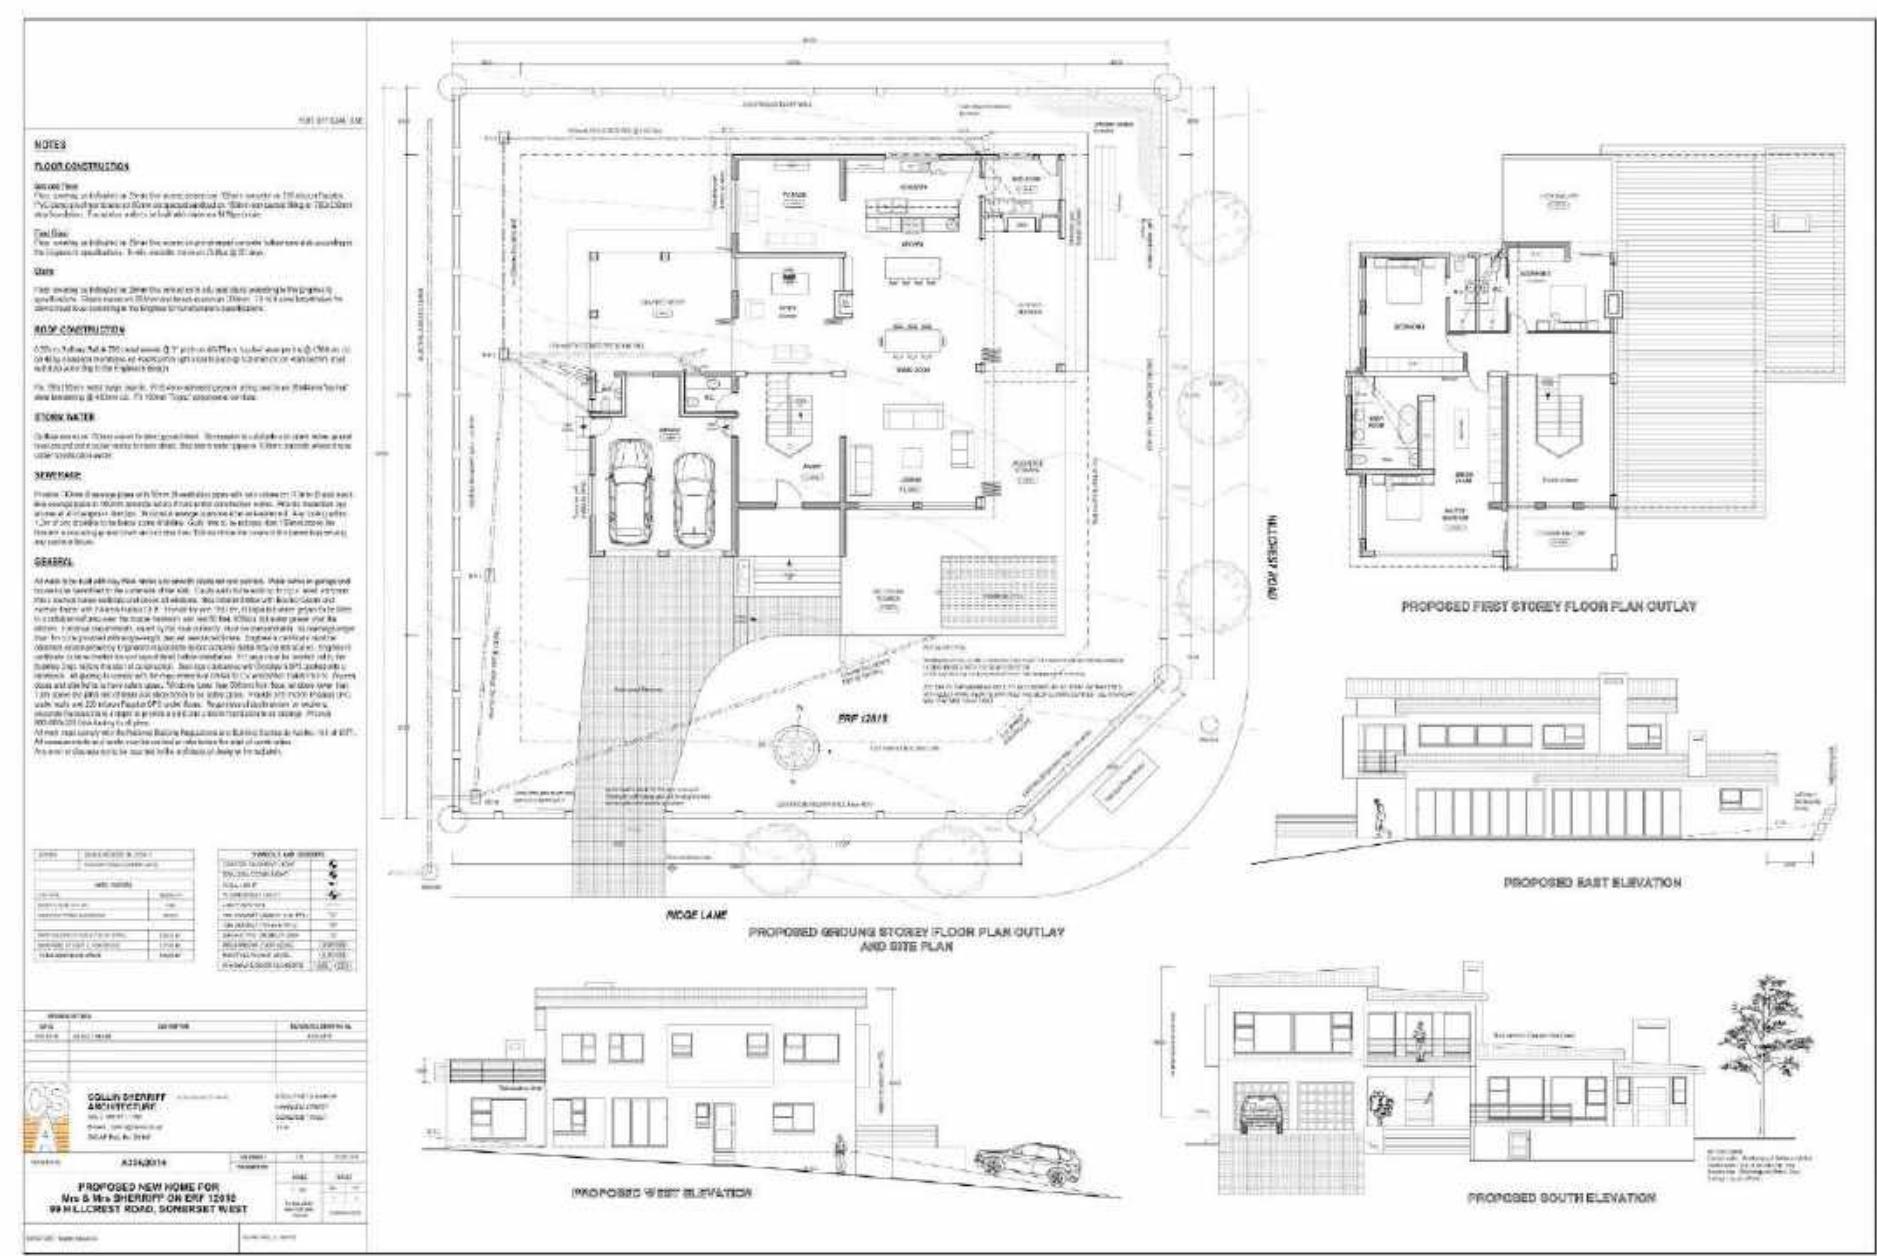

COLLIN SHERIFF
ARCHITECTURE

CELL: 083-571-7158

E-MAIL: collins@icsa.co.za

WEB: <https://www.csad.co.za>


House LABUSCHAGNE (part 1)

New triple-storey home built in 2016 in Lakeside, Cape Town.

Total size 353,83m².

The brief called for 3 separate but integrated dwellings for an extended family.

The real challenge, however, was the extreme slope and wedge shape of the erf, falling 10 meters every 25 meters.

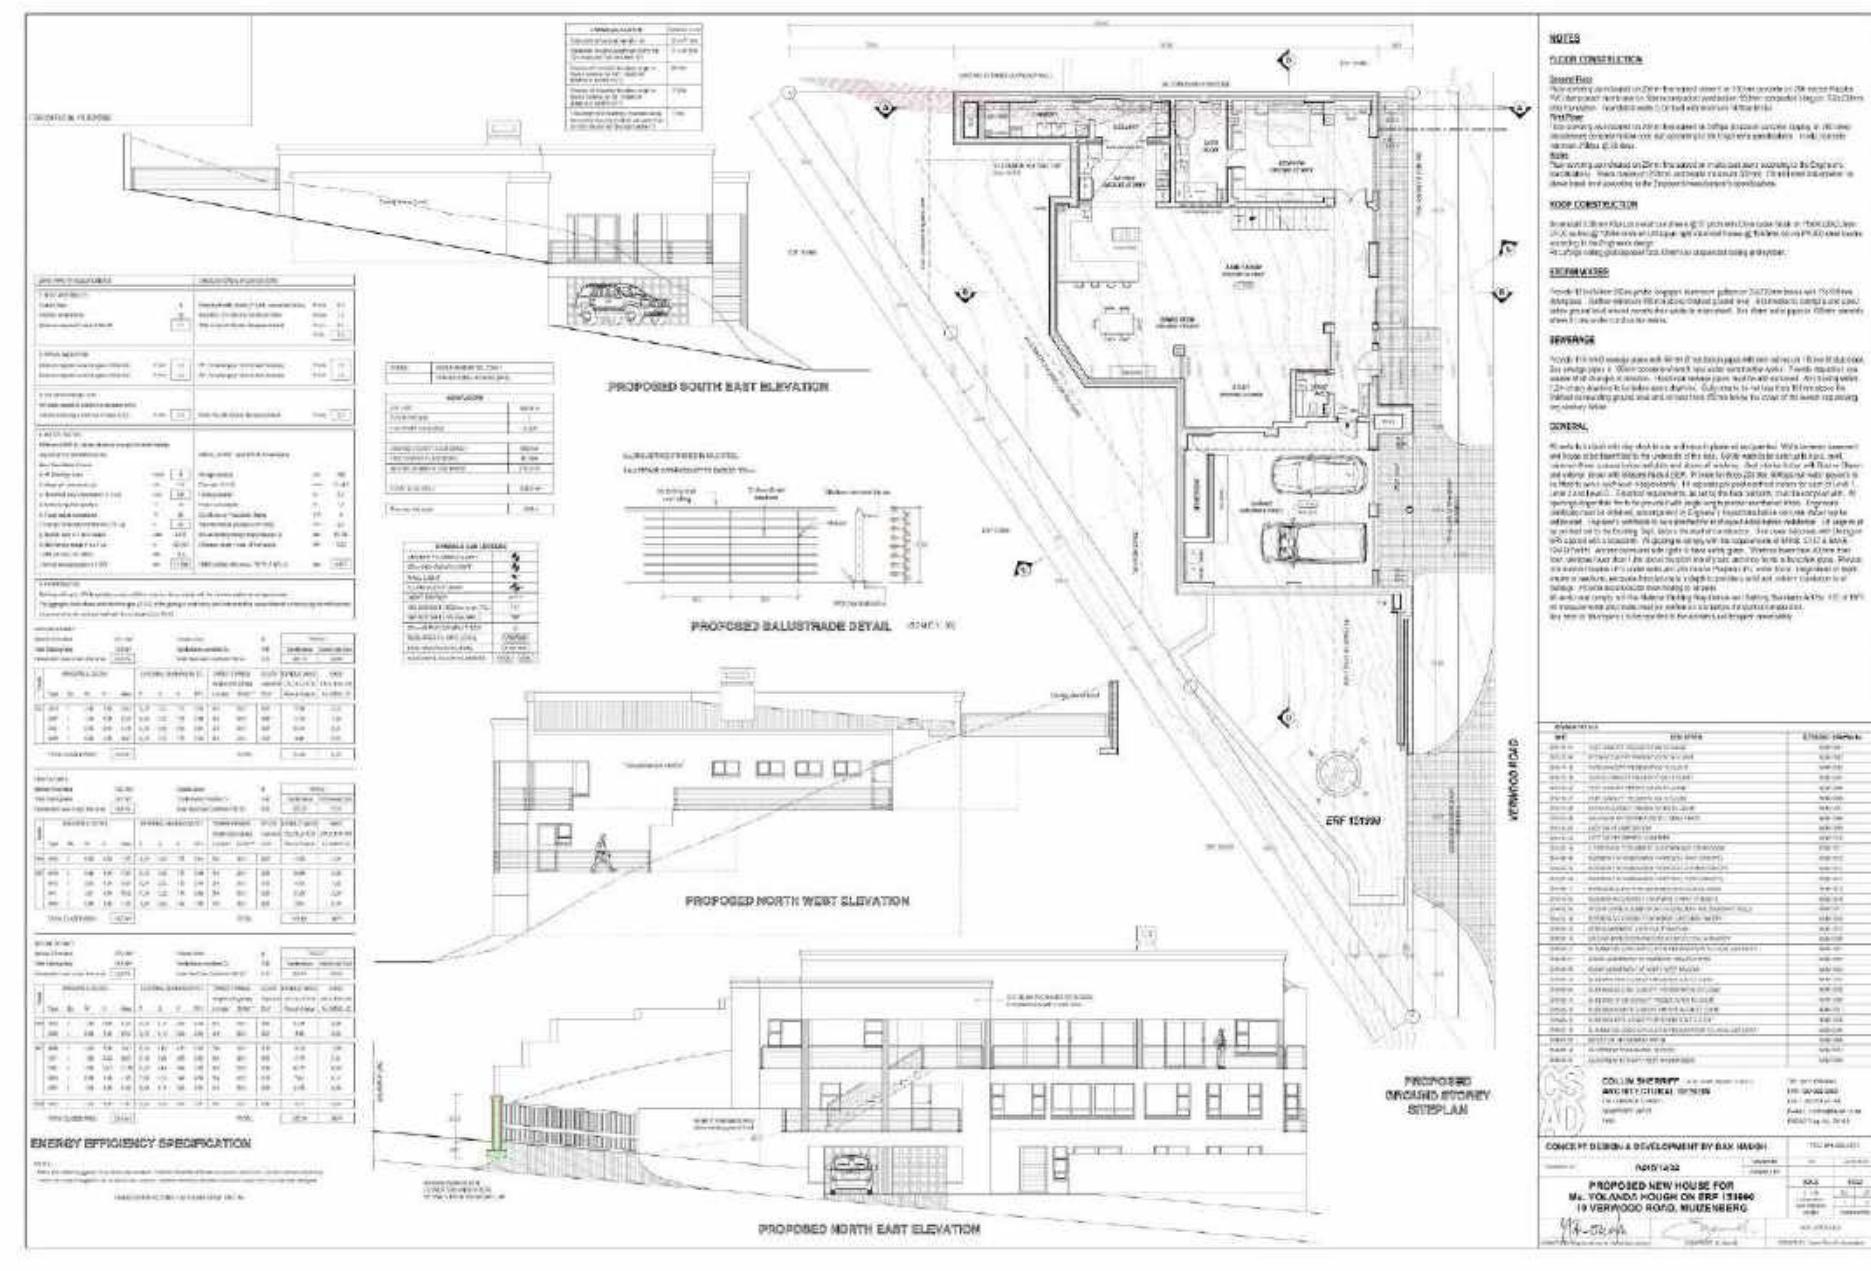


COLLIN SHERIFF
ARCHITECTURE

CELL: 083-571-7158

E-MAIL: collins@tiscali.co.za

WEB: <https://www.csad.co.za>

House LABUSCHAGNE (part 2)

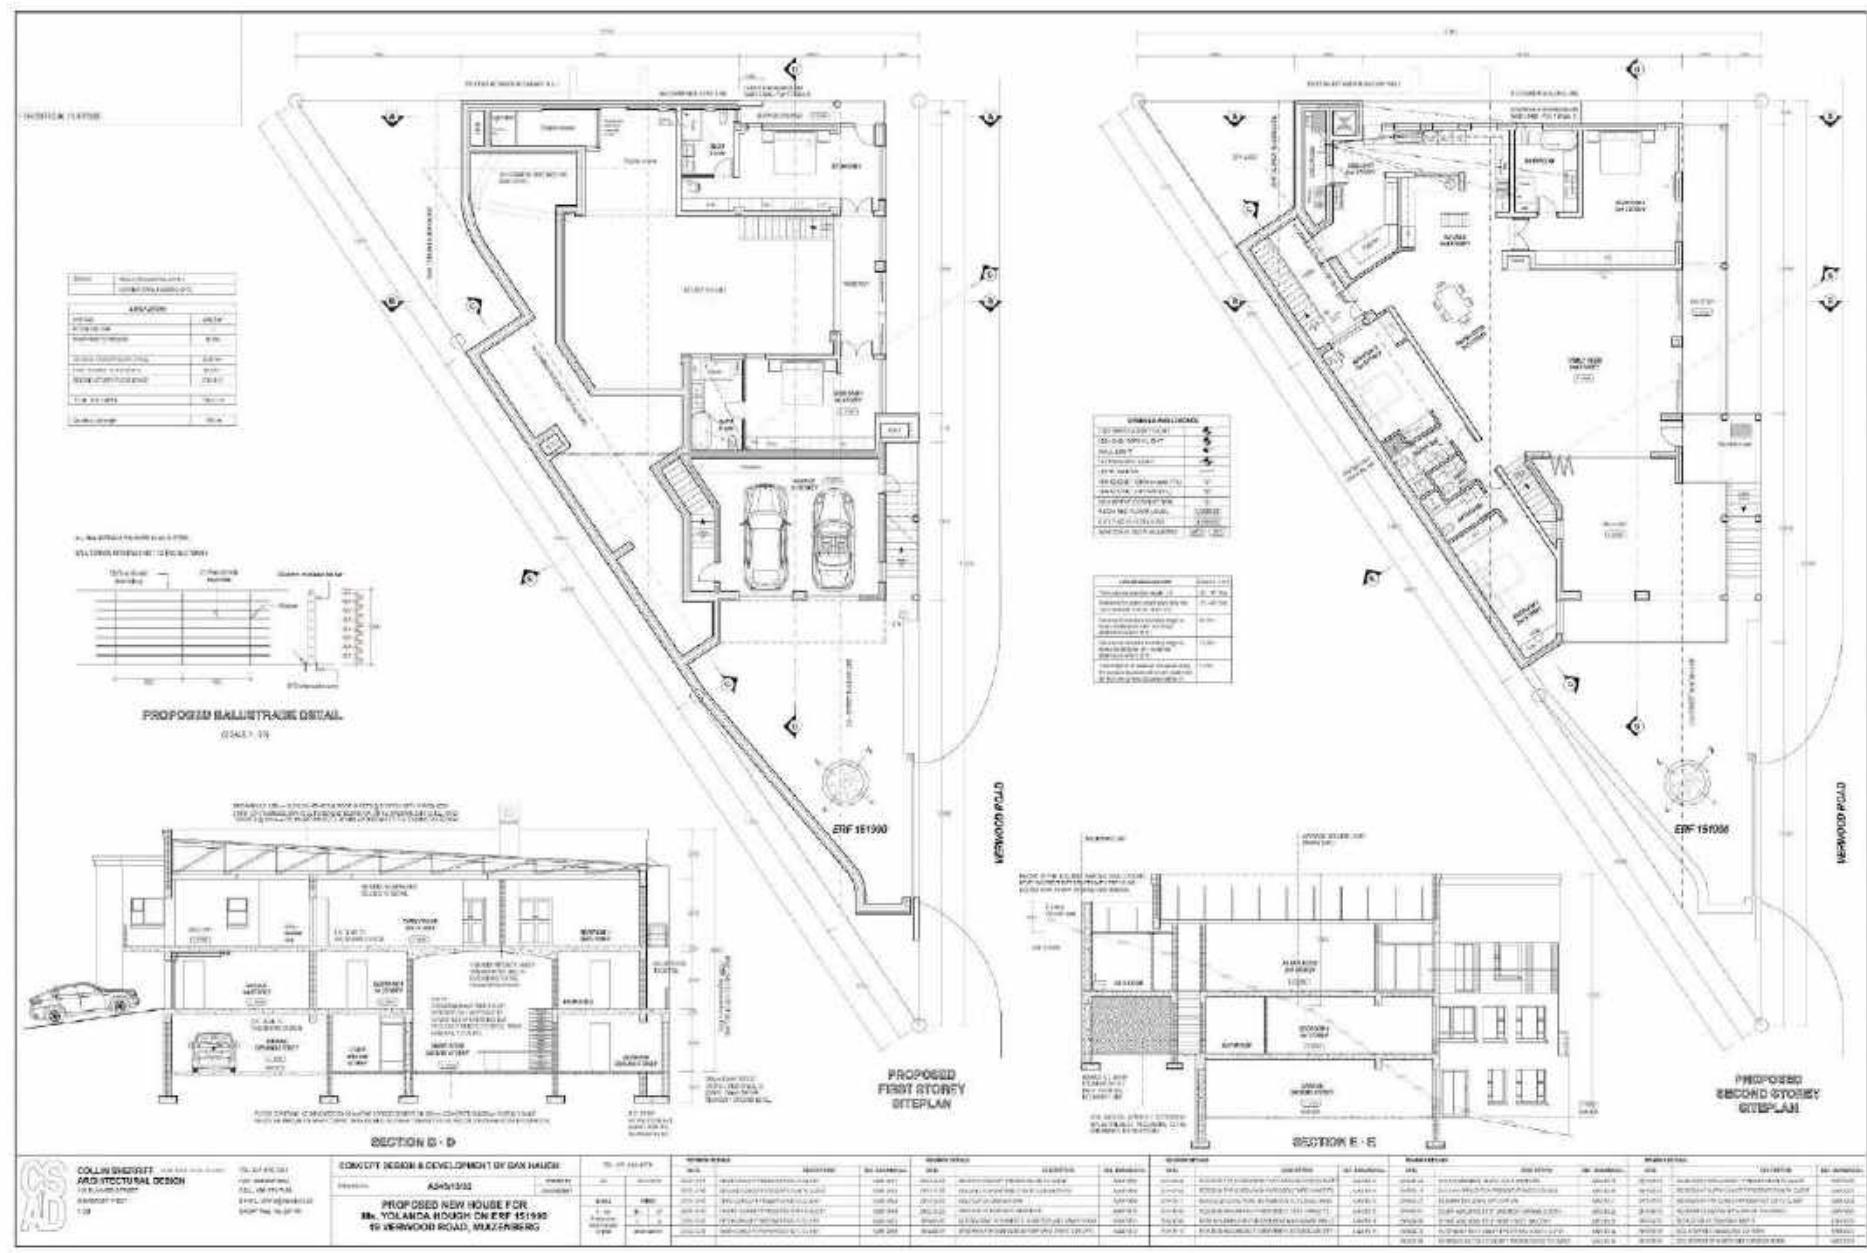


DE HOOP PRIMARY SCHOOL (part 1)

Alterations and extensions to one of the leading primary schools in Somerset West.


We have completed many projects for De Hoop Primary School, some for the Western Cape Education Department and Department of Public Works, and some directly for the School Governing Body.

In particular, we have completed a multi-purpose Activity Centre in 2010; an Aftercare Centre and 19 additional Classrooms in 2011; major Hall extention and alterations to the Admin Block and a Music Centre and new Entrance Gates in 2021.

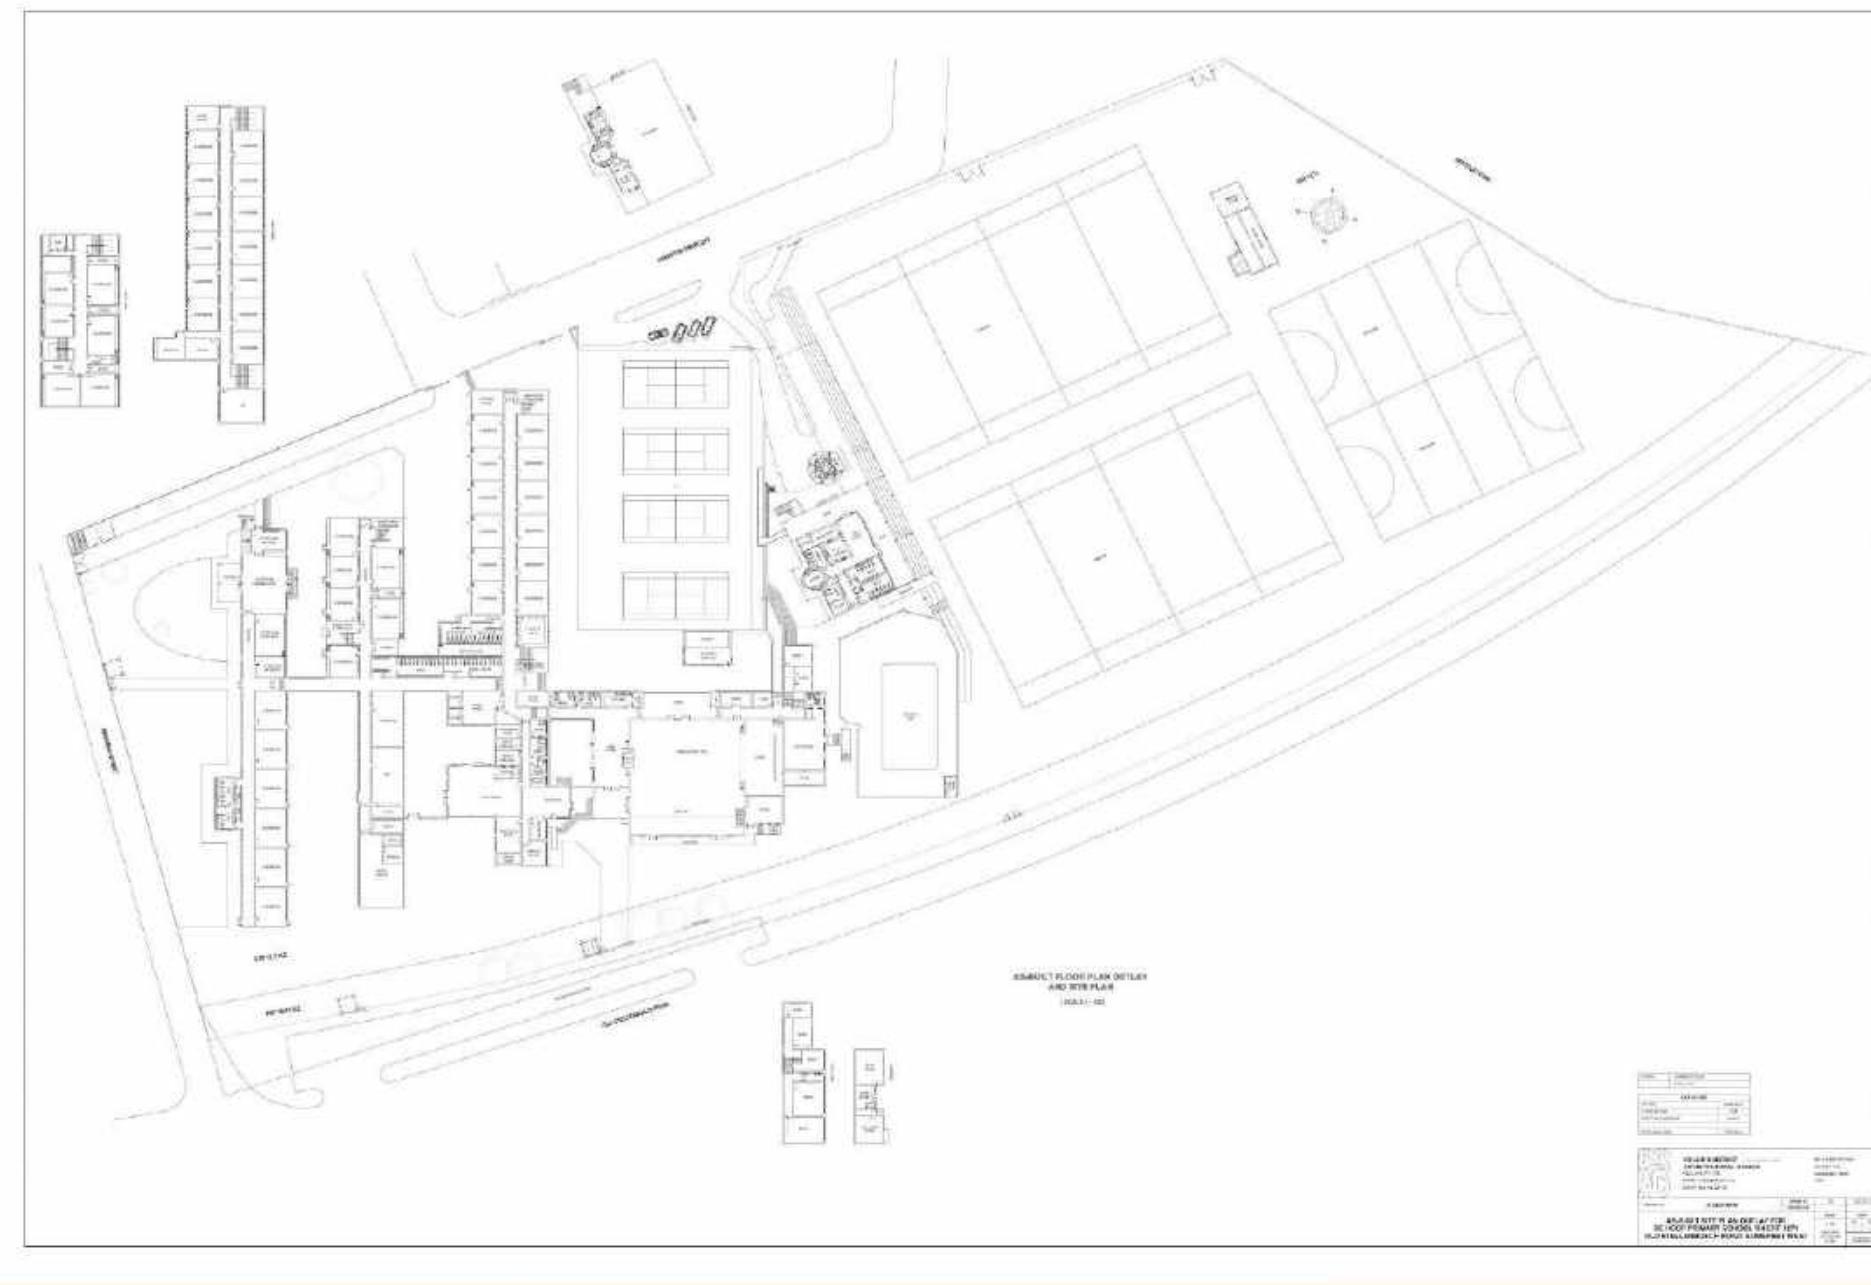

COLLIN SHERIFF
ARCHITECTURE
CELL: 083-571-7158
E-MAIL: collins@icscalli.co.za
WEB: <https://www.csad.co.za>

DE HOOP PRIMARY SCHOOL (part 2)

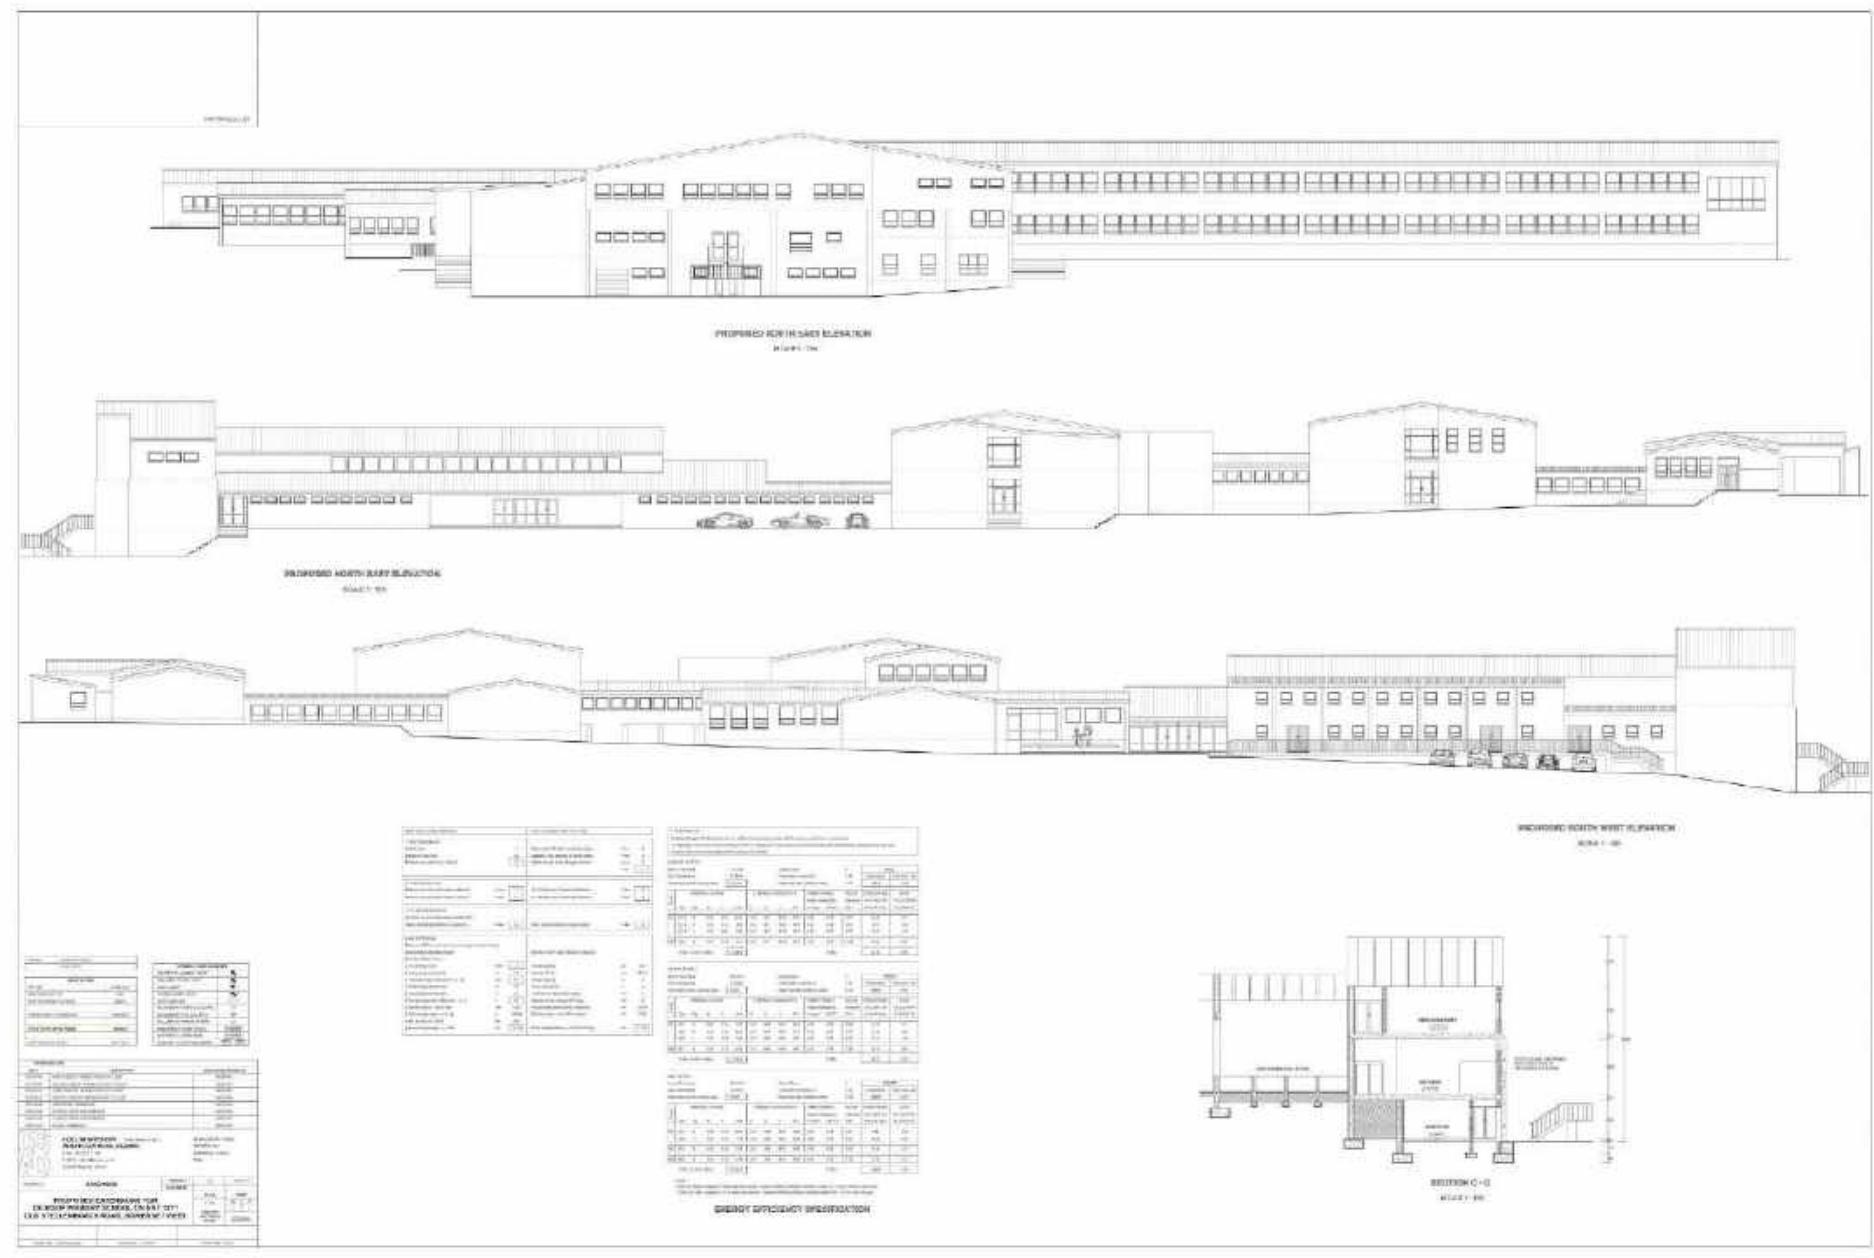


COLLIN SHERIFF
ARCHITECTURE
CELL: 083-571-7158
E-MAIL: collins@icscall.co.za
WEB: <https://www.csad.co.za>

HENRIK LOUW PRIMARY SCHOOL (part 1)


Alterations and extensions to one of the leading primary schools in Strand.

In 2011 we were tasked by the School Governing Body, in conjunction with the Western Cape Education Department and Department of Public Works, to add a new Classroom wing together with extensive changes to the Admin block and adding ablution facilities to the school.

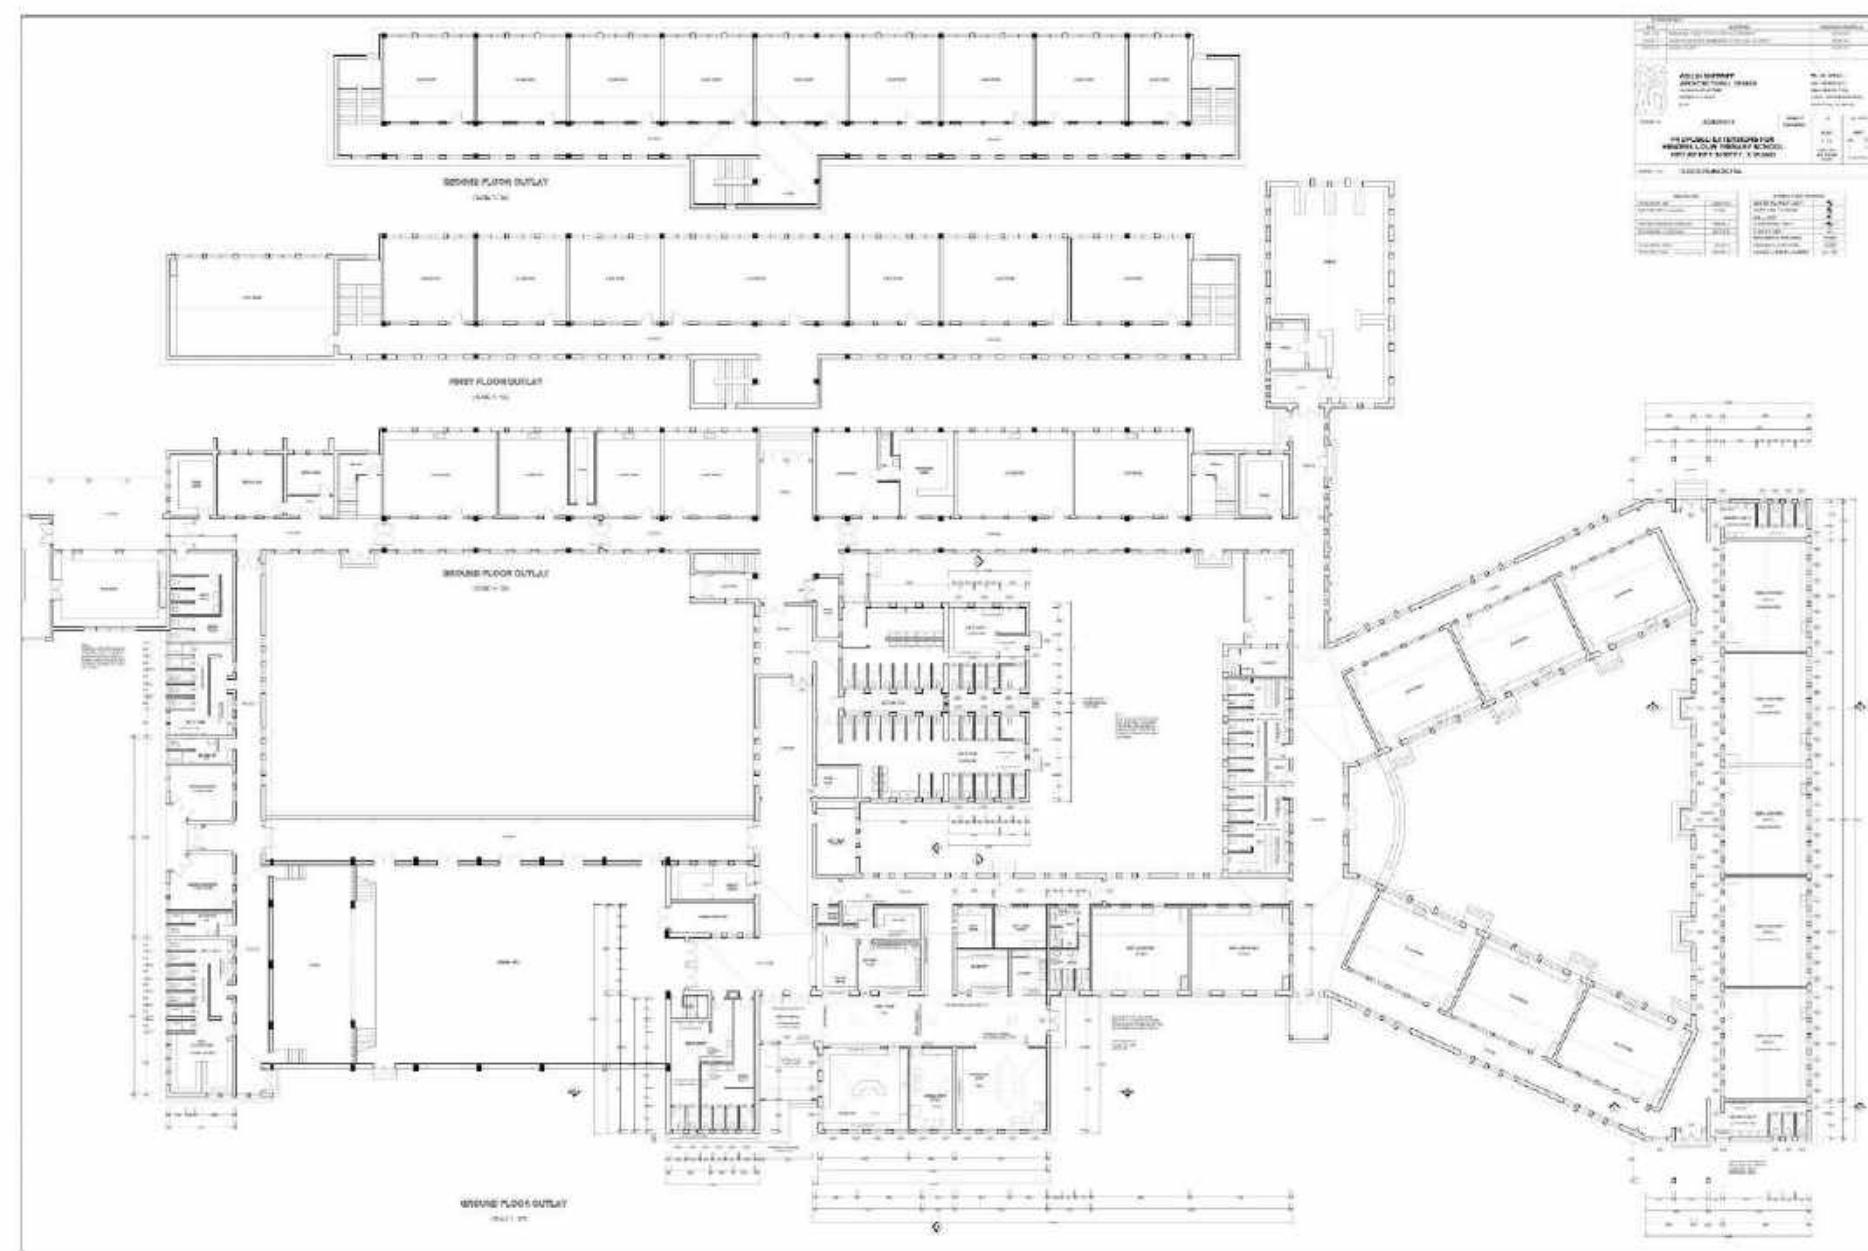

COLLIN SHERIFF
ARCHITECTURE
CELL: 083-571-7158
E-MAIL: collins@collis.co.za
WEB: <https://www.csad.co.za>

**HENRIK LOUW
PRIMARY SCHOOL
(part 2)**

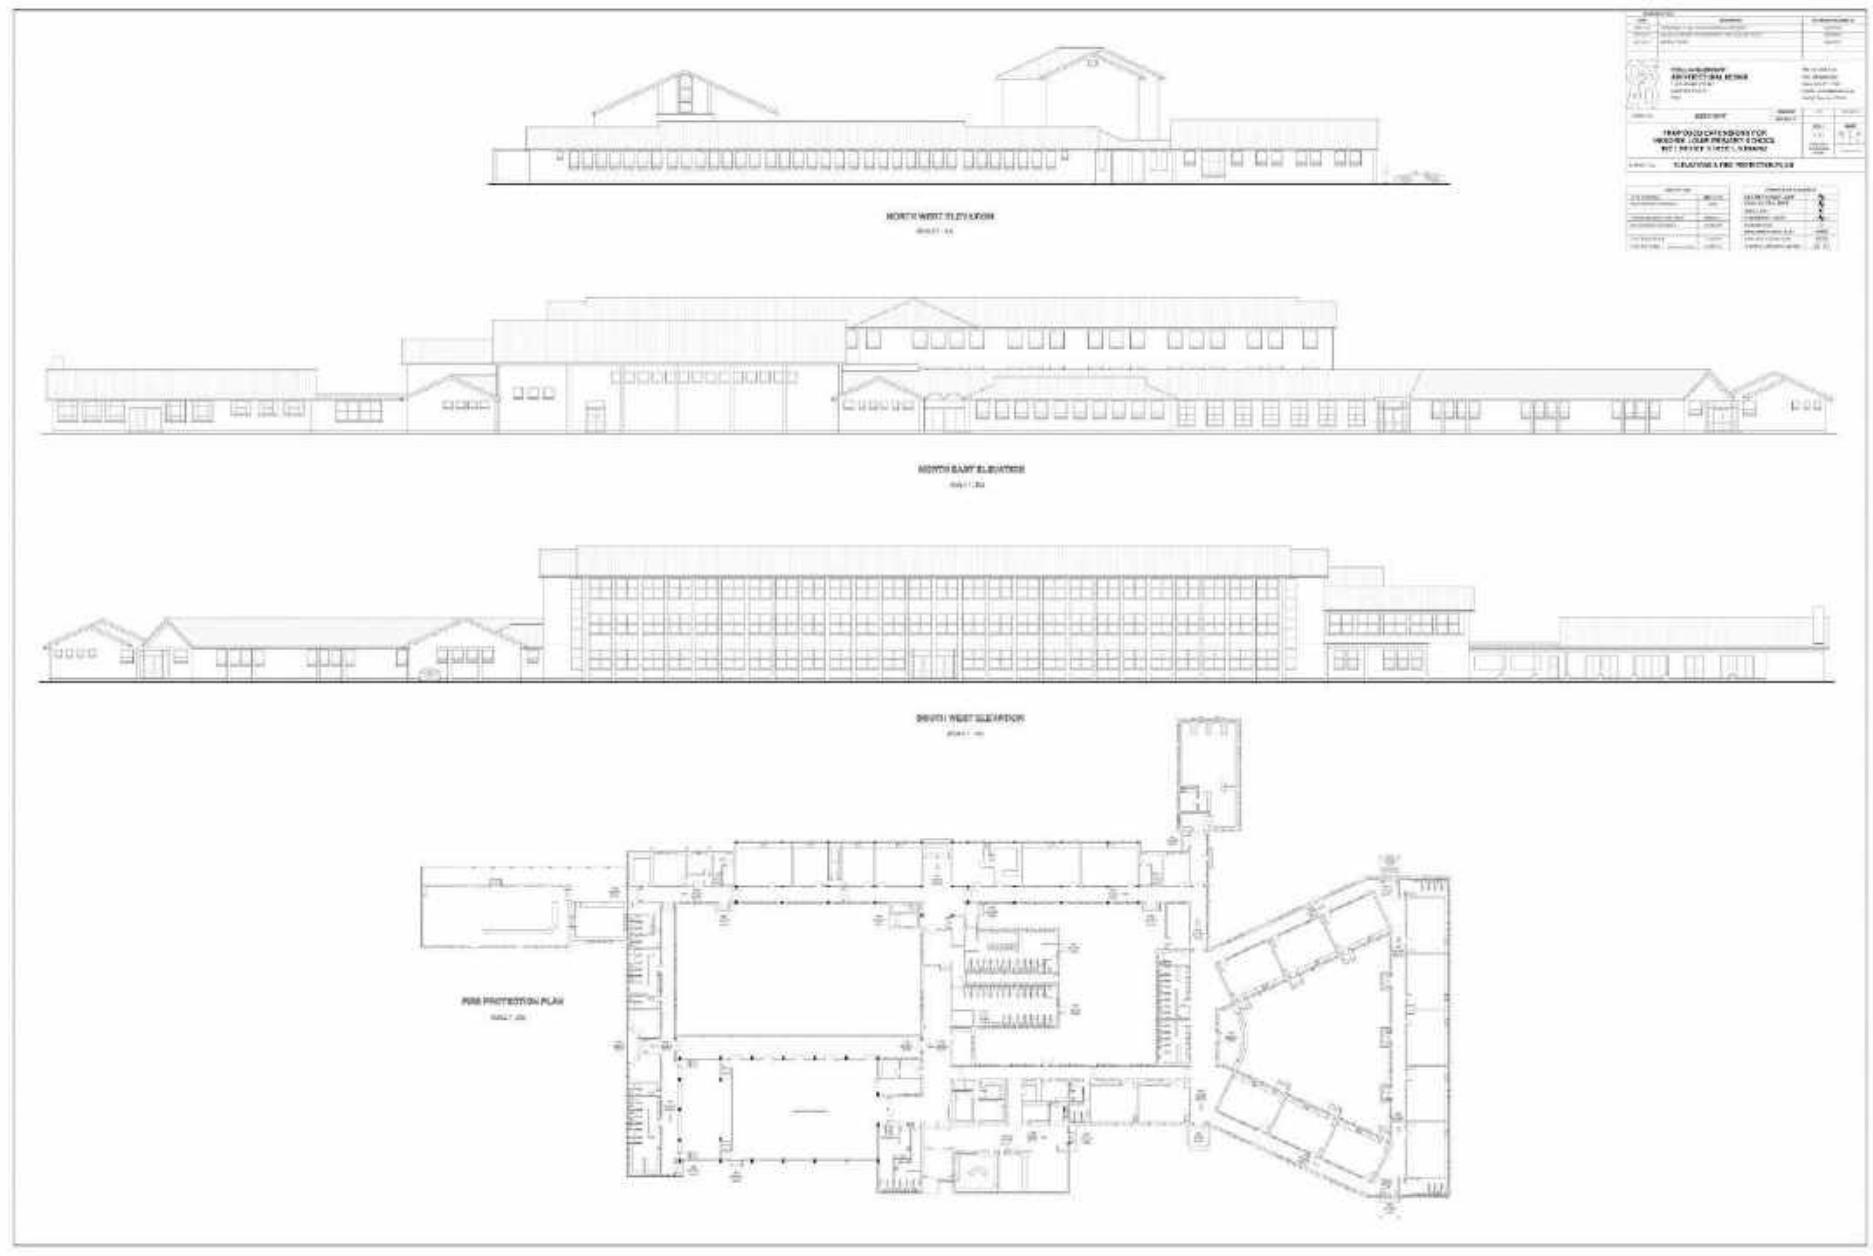

**COLLIN SHERIFF
ARCHITECTURE**
CELL: 083-571-7158
E-MAIL: collins@icscalli.co.za
WEB: <https://www.csad.co.za>


House HUBERS (part 1)

New thatched homes built in 2008 in World's View, Somerset West.

Both homes exceed 1'000m².

The overseas client wanted two lodge-styled homes in the classical African vernacular, but still retaining an European and Western Cape identity.

Two homes were designed in the same style, but with subtle changes to the flow and outlay in each. In 2019 and 2021 the homes sold for R19 million and R15 million respectively.

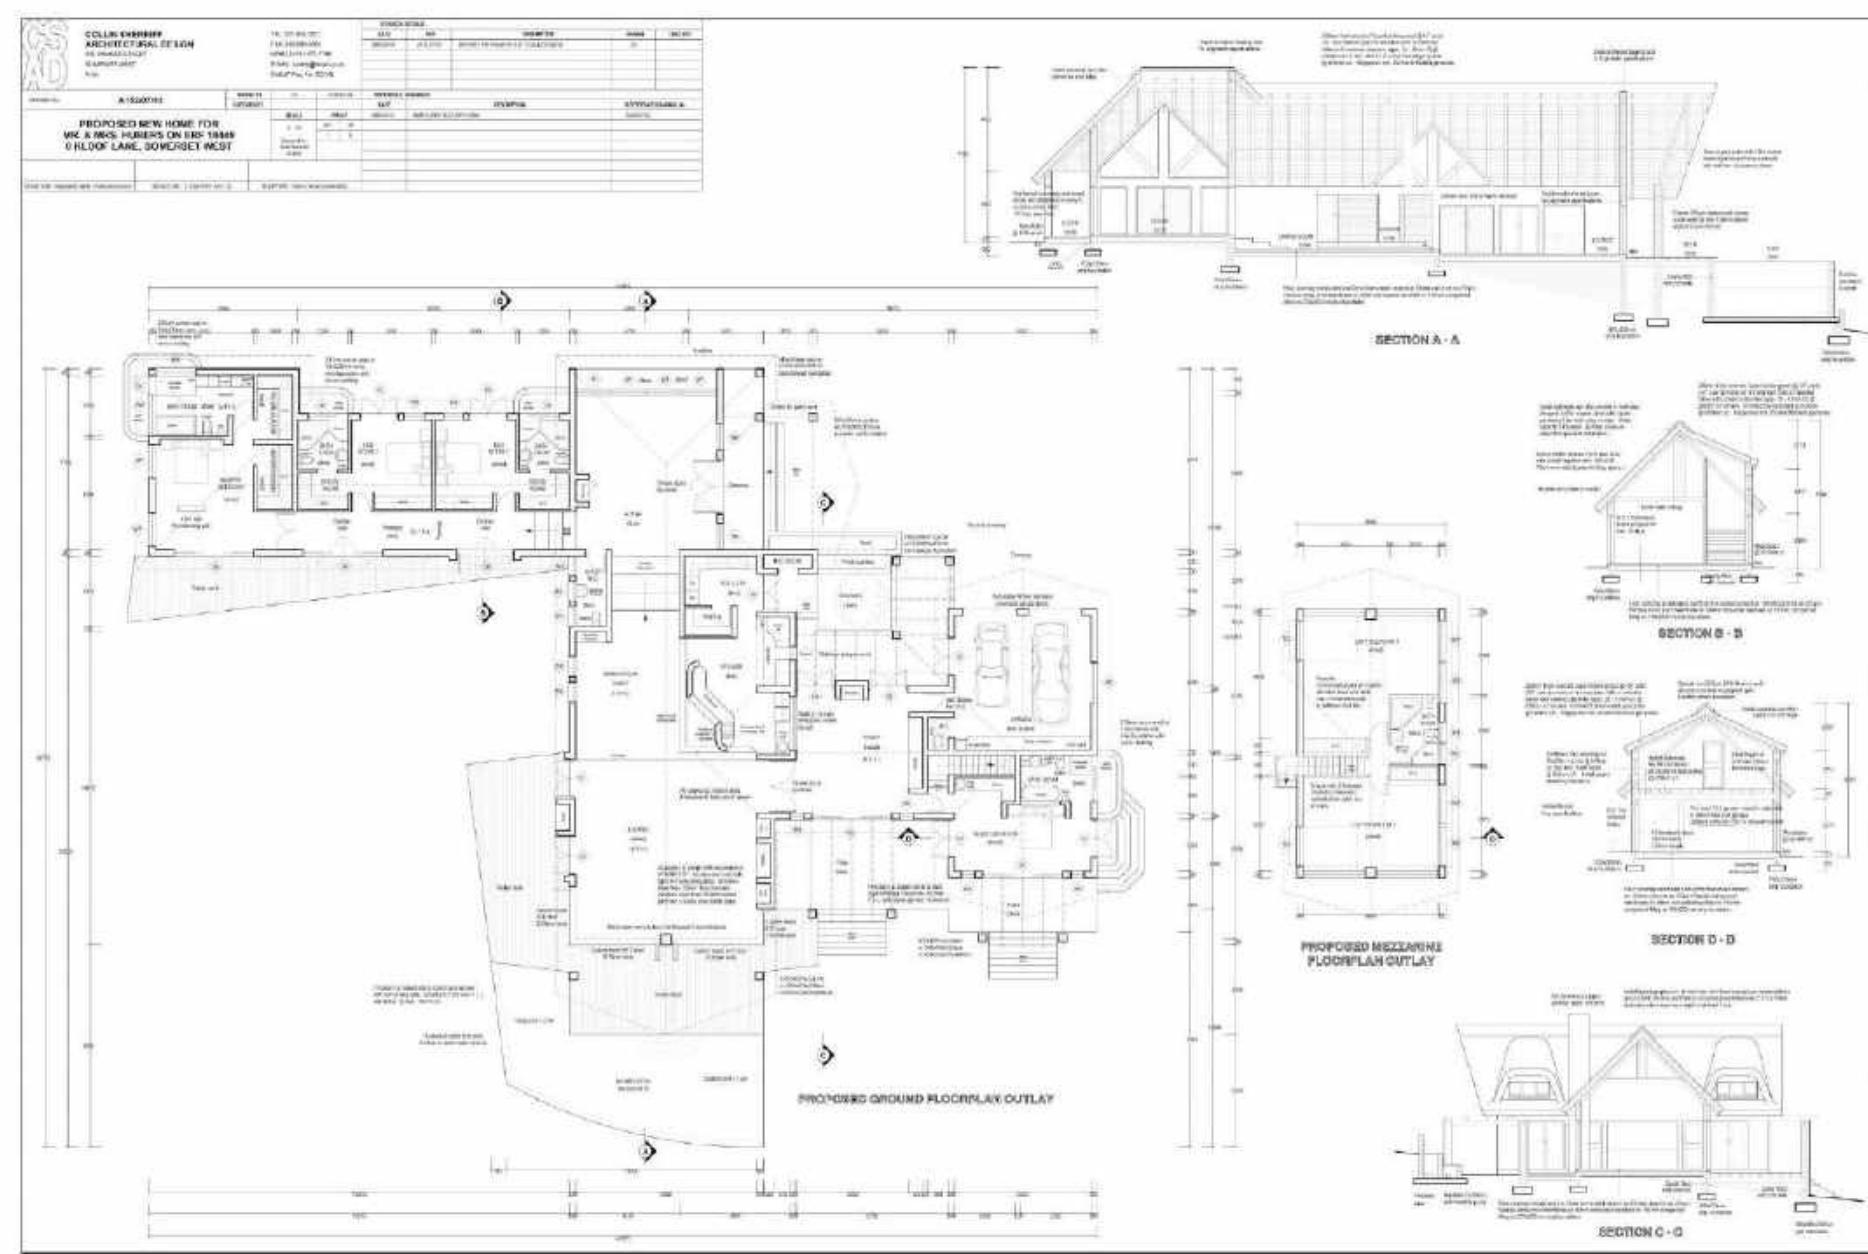

**COLLIN SHERIFF
ARCHITECTURE**
CELL: 083-571-7158
E-MAIL: collins@csad.co.za
WEB: <https://www.csad.co.za>

House HUBERS (part 2)




COLLIN SHERRIFF
ARCHITECTURE
CELL: 083-571-7158
E-MAIL: collins@csad.co.za
WEB: <https://www.csad.co.za>

House VAN ECK

New double-storey home built in 2014 in Gordon's Bay.

Total size 408,13m².

The challenge for this new home, was to utilize the high mountain position for maximum views over Valse Bay, whilst counteracting the steep fall of the erf away from the prevailing view points.

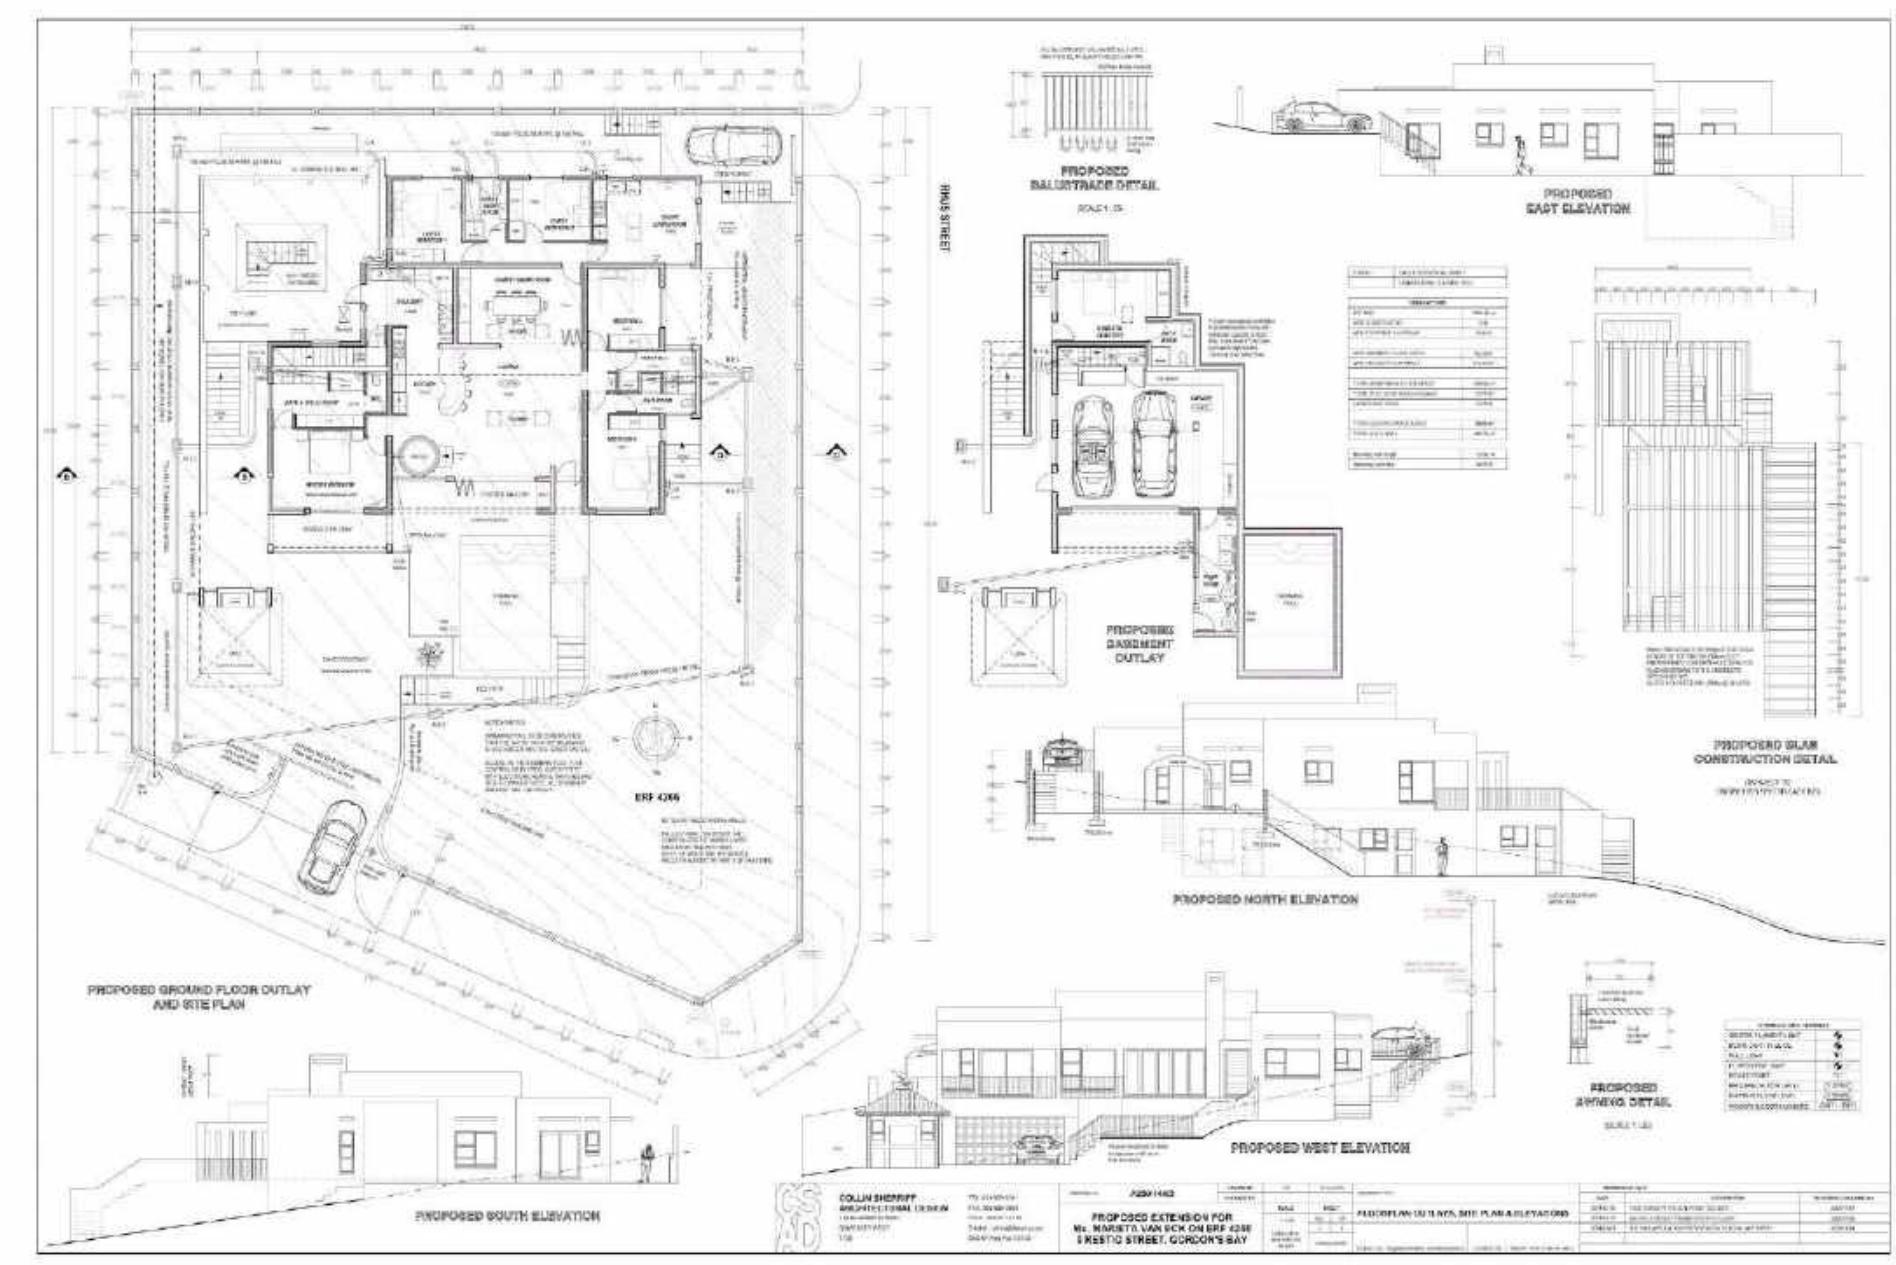

**COLLIN SHERIFF
ARCHITECTURE**
CELL: 083-571-7158
E-MAIL: collins@icsedi.co.za
WEB: <https://www.csad.co.za>


House PAPAYANNIS

New triple-storey home built in 2014
in Gordon's Bay.

Total size 398,78m².

This new home is situated at the foot of the Hottentots-Holland mountain. Not only was the slope of the erf significant, but also situated in an overly-area with very restrictive height limitations.

This multi-level home offers exceptional views over False Bay and Cape Town.

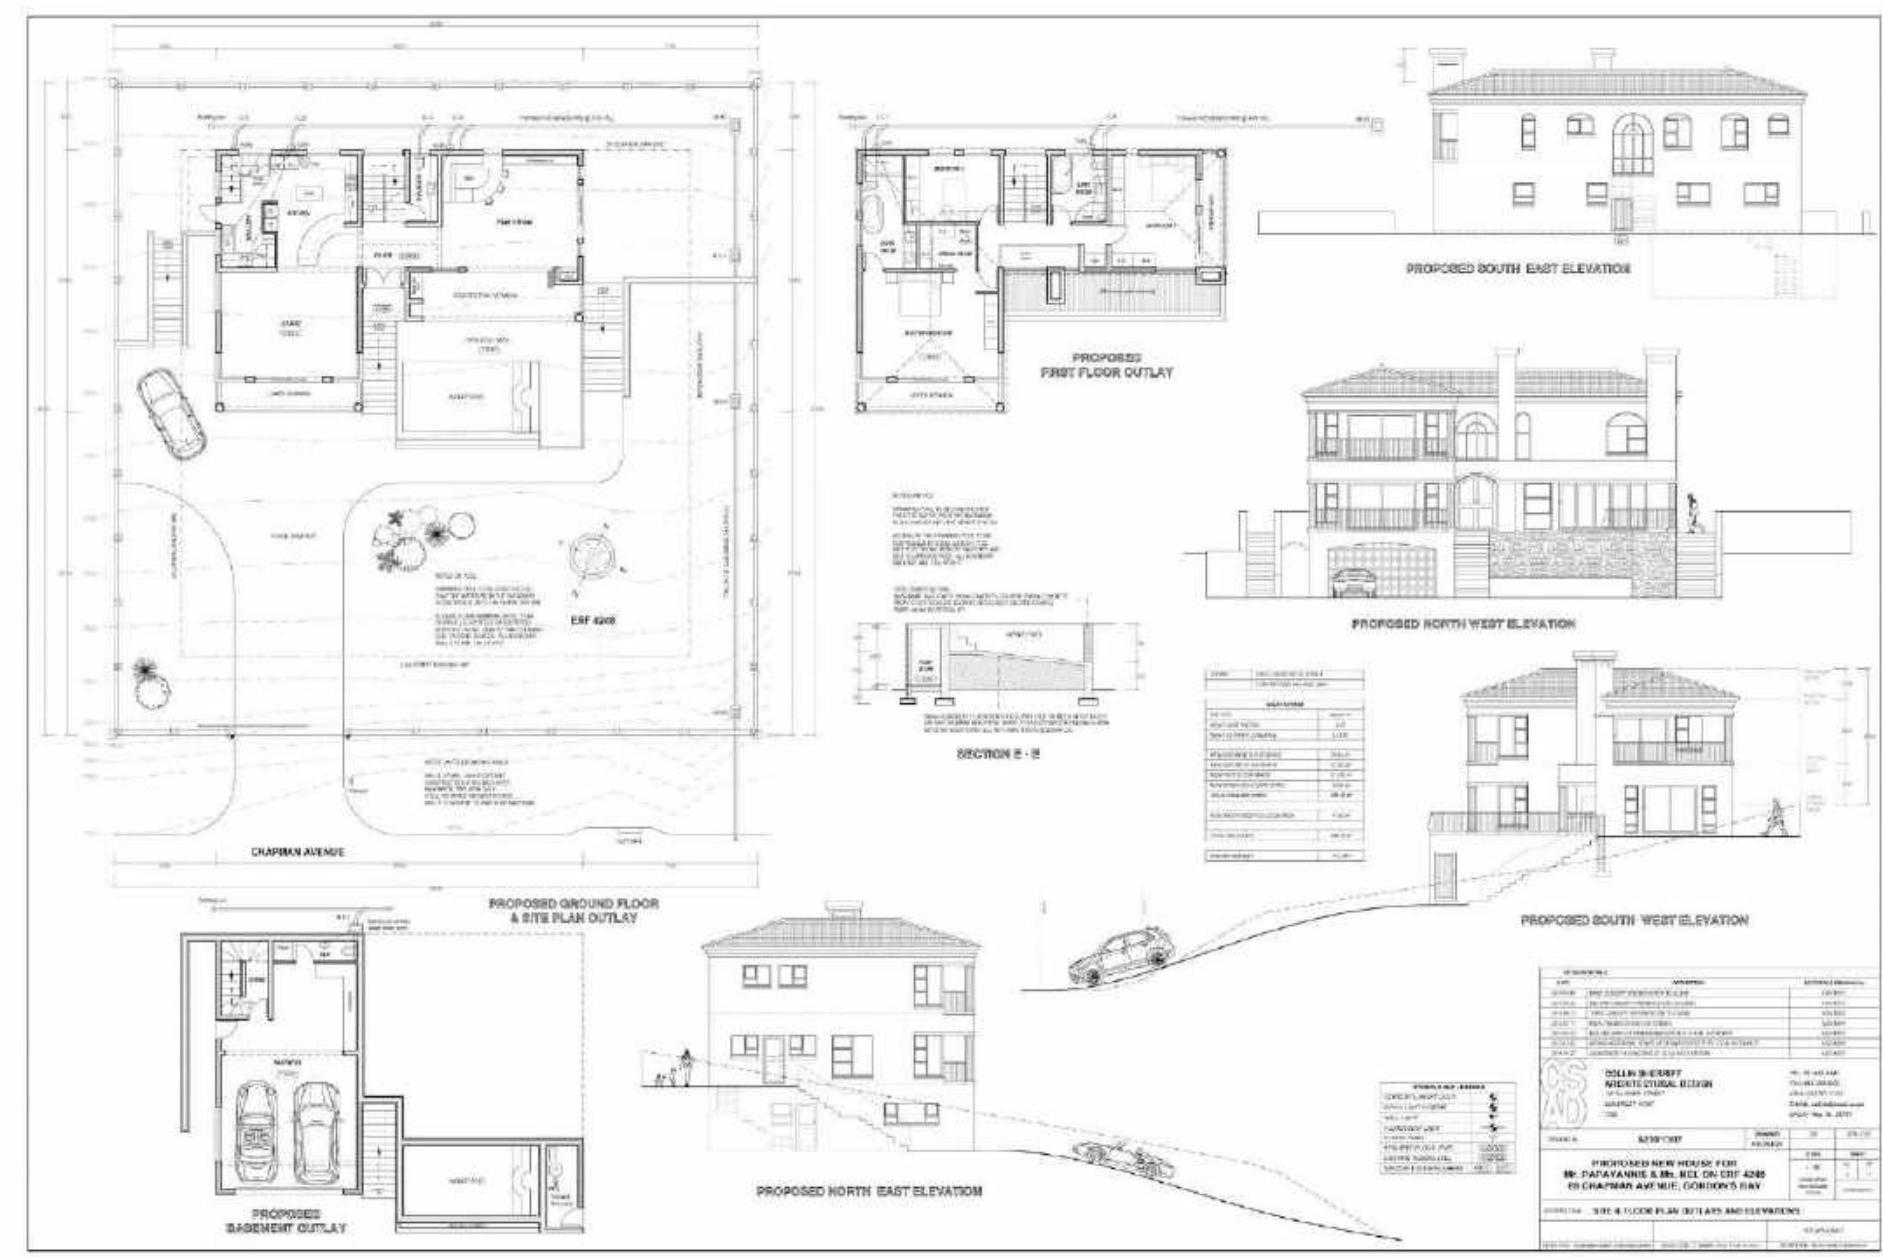

**COLLIN SHERIFF
ARCHITECTURE**
CELL: 083-571-7158
E-MAIL: collins@tiscali.co.za
WEB: <http://www.sheriff.co.za>


House PAUL (Part 1)

New double-storey home under construction in Constantia, Cape Town.

Total size 486,21m².

This new home was designed for an overseas client on a large erf in Constantia. The client purchased an older property which we have basically gutted and redesigned the entire outlay.

We then designed this new house as a second dwelling on the same erf.

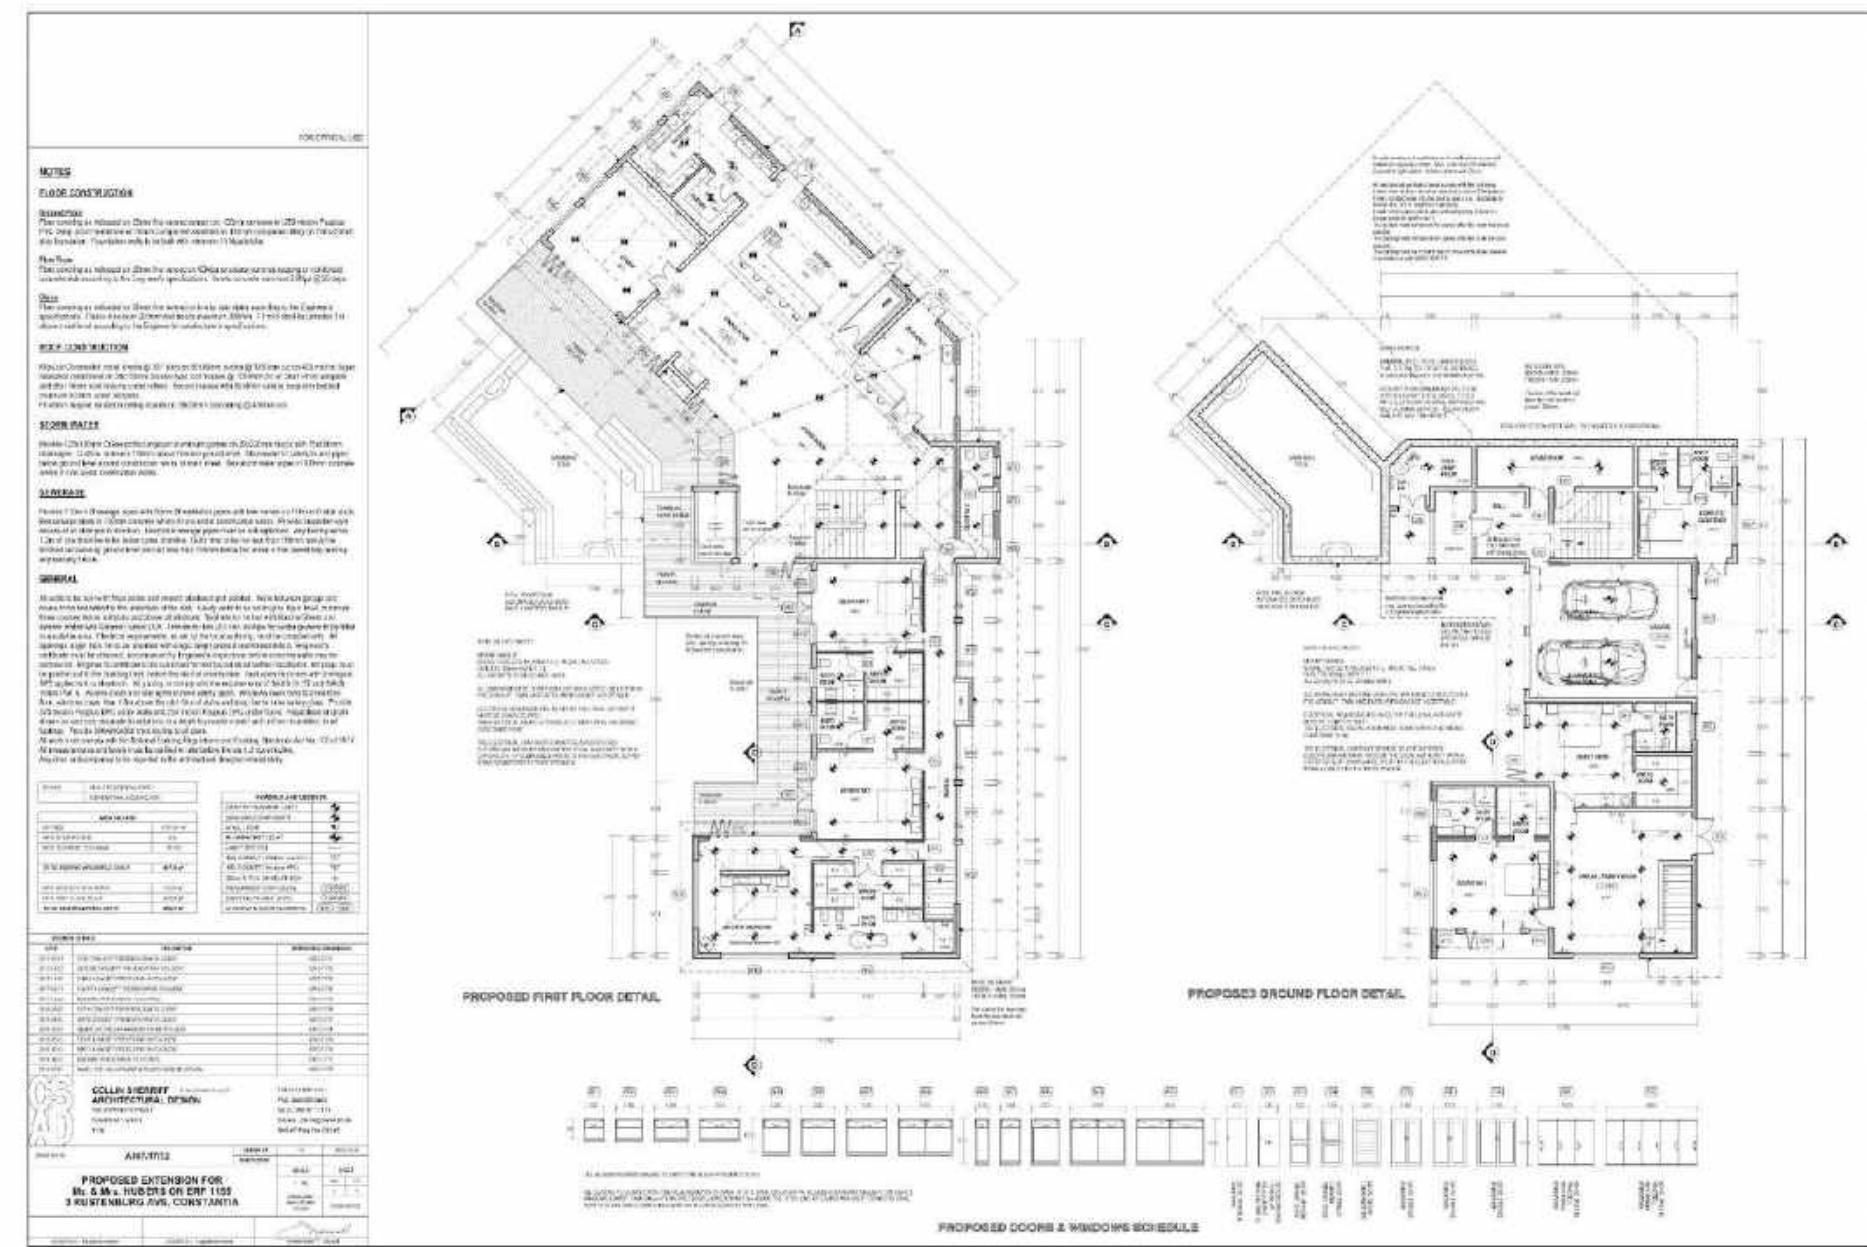

**COLLIN SHERIFF
ARCHITECTURE**

CELL: 083-571-7158

E-MAIL: collins@csad.co.za

WEB: <https://www.csad.co.za>

House PAUL (Part 2)




**COLLIN SHERRIFF
ARCHITECTURE**
CELL: 083-571-7158
E-MAIL: collins@csad.co.za
WEB: <https://www.csad.co.za>

GREENWAYS ESTATE

We have completed a number of building projects for the Home Owner's Association of Greenways Country Estate in the Strand.

Through a long-standing association, we have designed and built new entrance gates and guard houses at both entrances; new security offices; redesign of the Admin Block and Toilet Facilities and assisted in many upgrades to the Estate facilities.

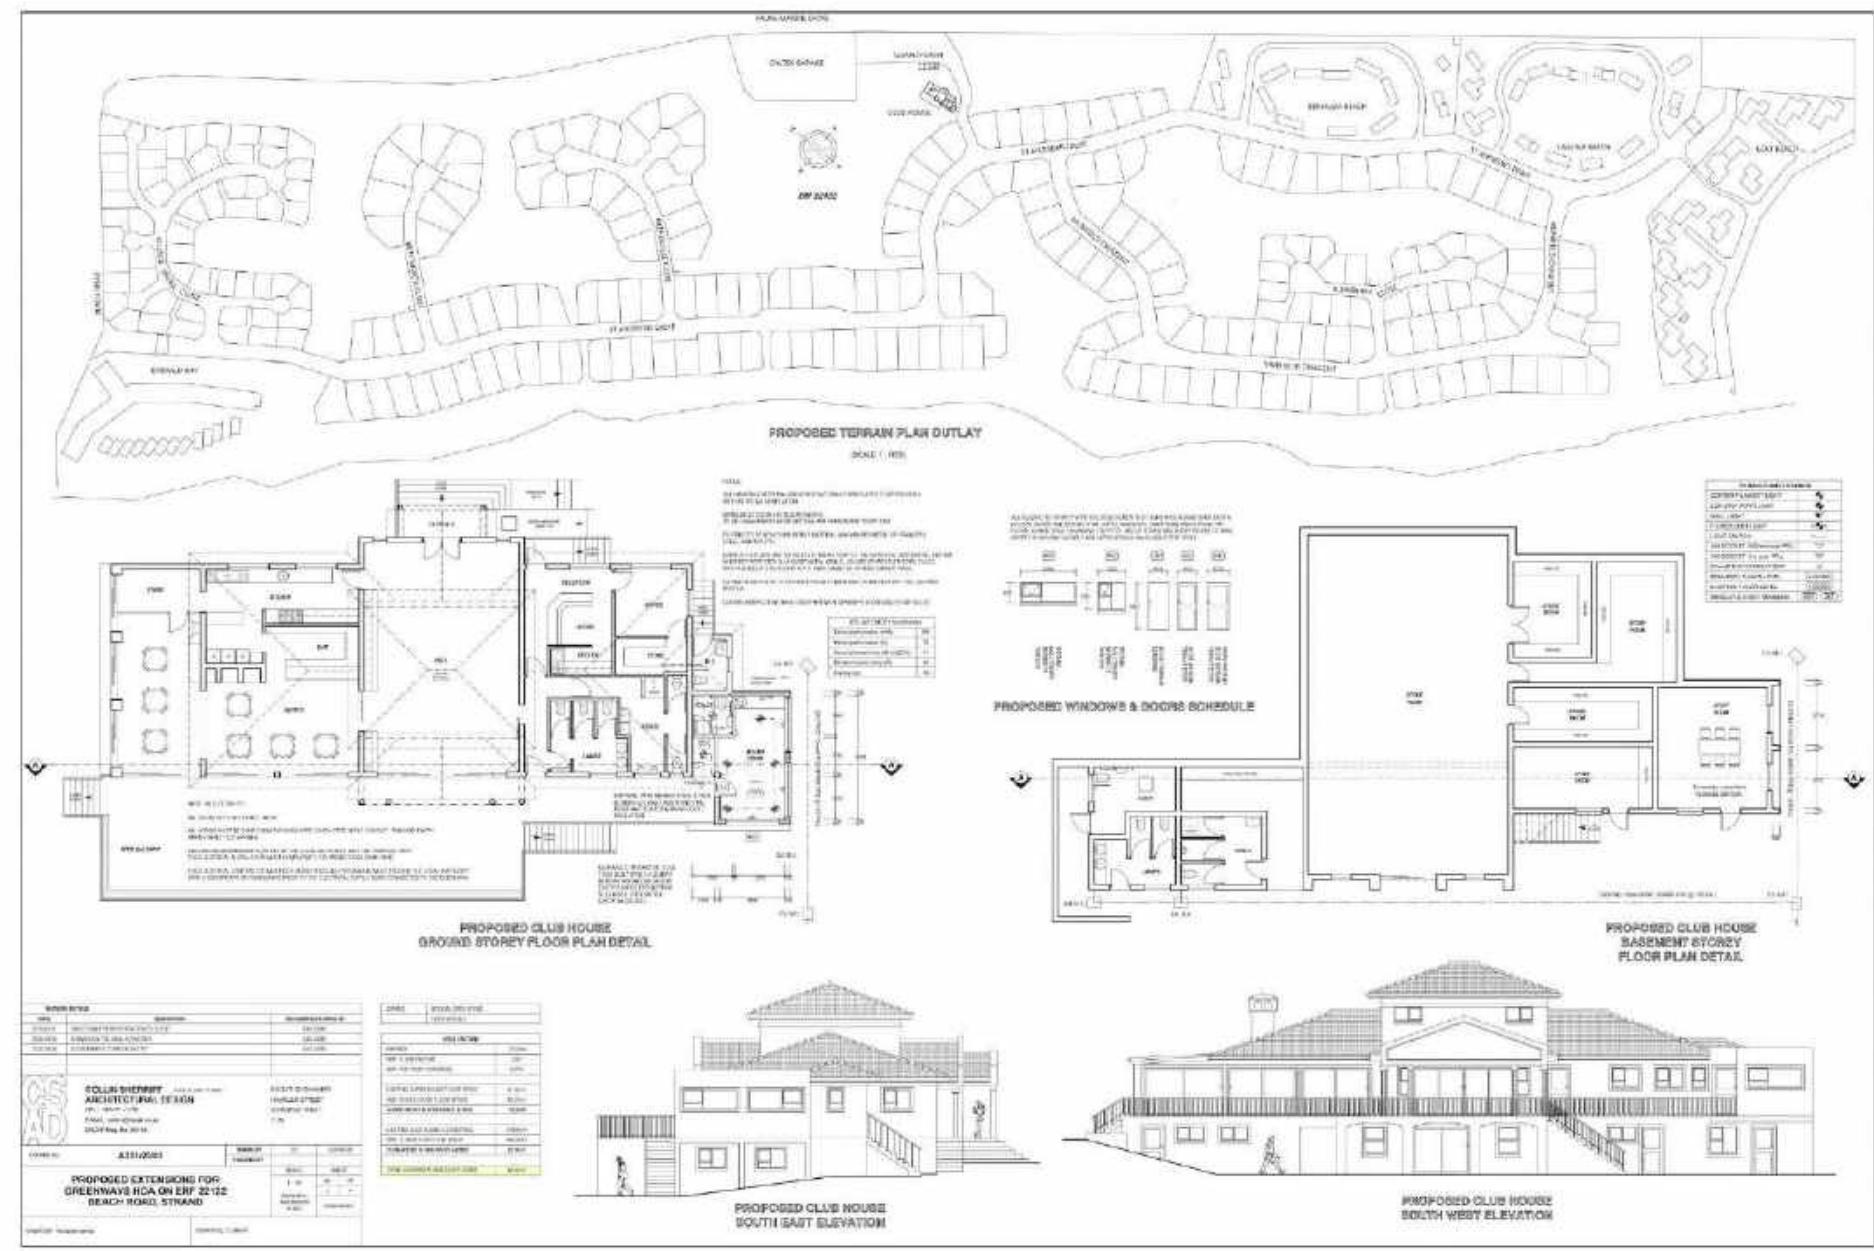


**COLLIN SHERIFF
ARCHITECTURE**
CELL: 083-571-7158
E-MAIL: collins@csad.co.za
WEB: <https://www.csad.co.za>

DUTCH REFORMED CHURCH SUIDER-STRAND (Part 1)

We have completed a number of building projects for the Dutch Reformed Church in the Strand.

Through a long-standing association, we have designed and built a Wall of Remembrance, 7 new Classrooms, Indoor Atrium Entertainment Area, new Chapel and Aftercare Facility.

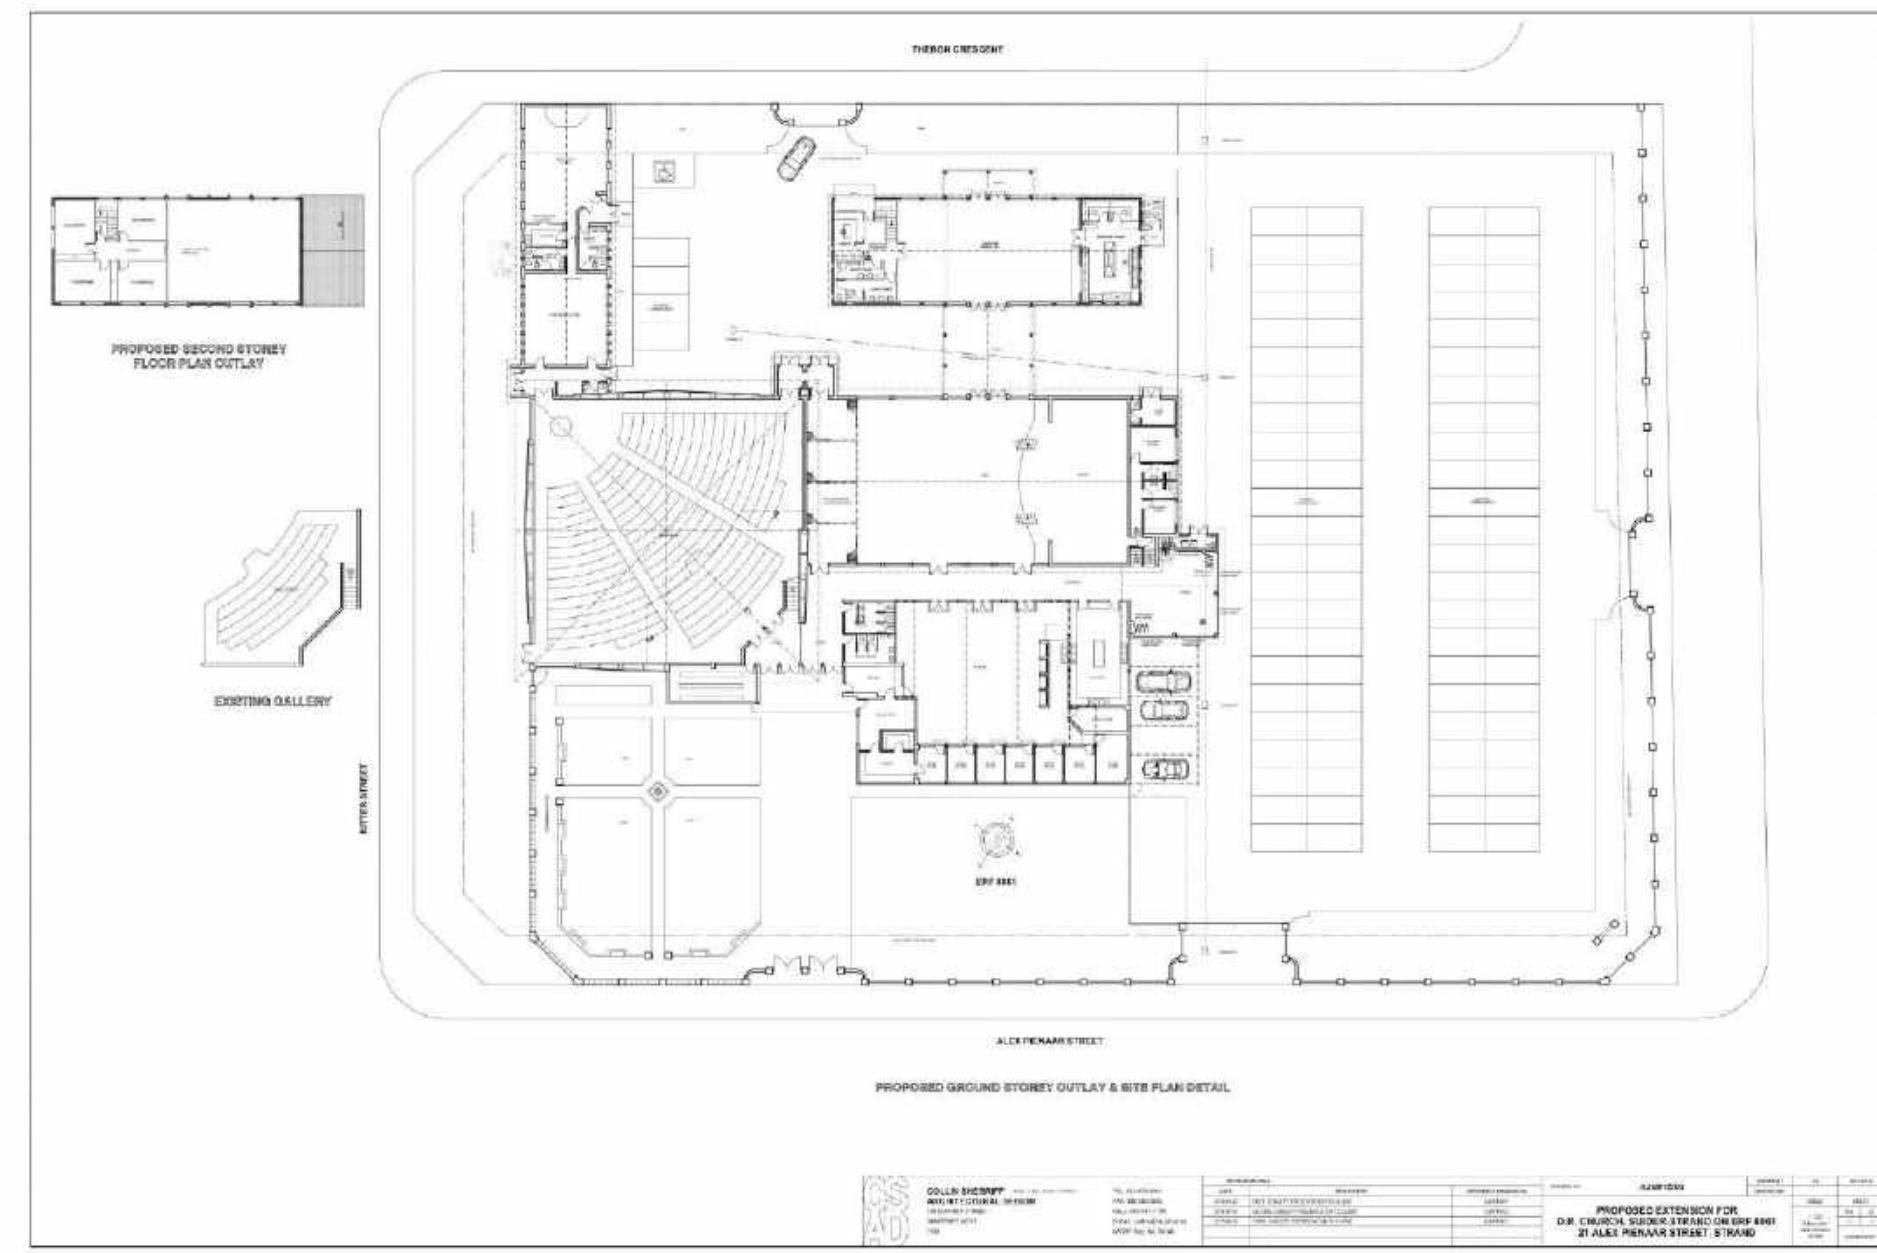

**DUTCH REFORMED CHURCH
SUIDER-STRAND
(Part 2)**

